



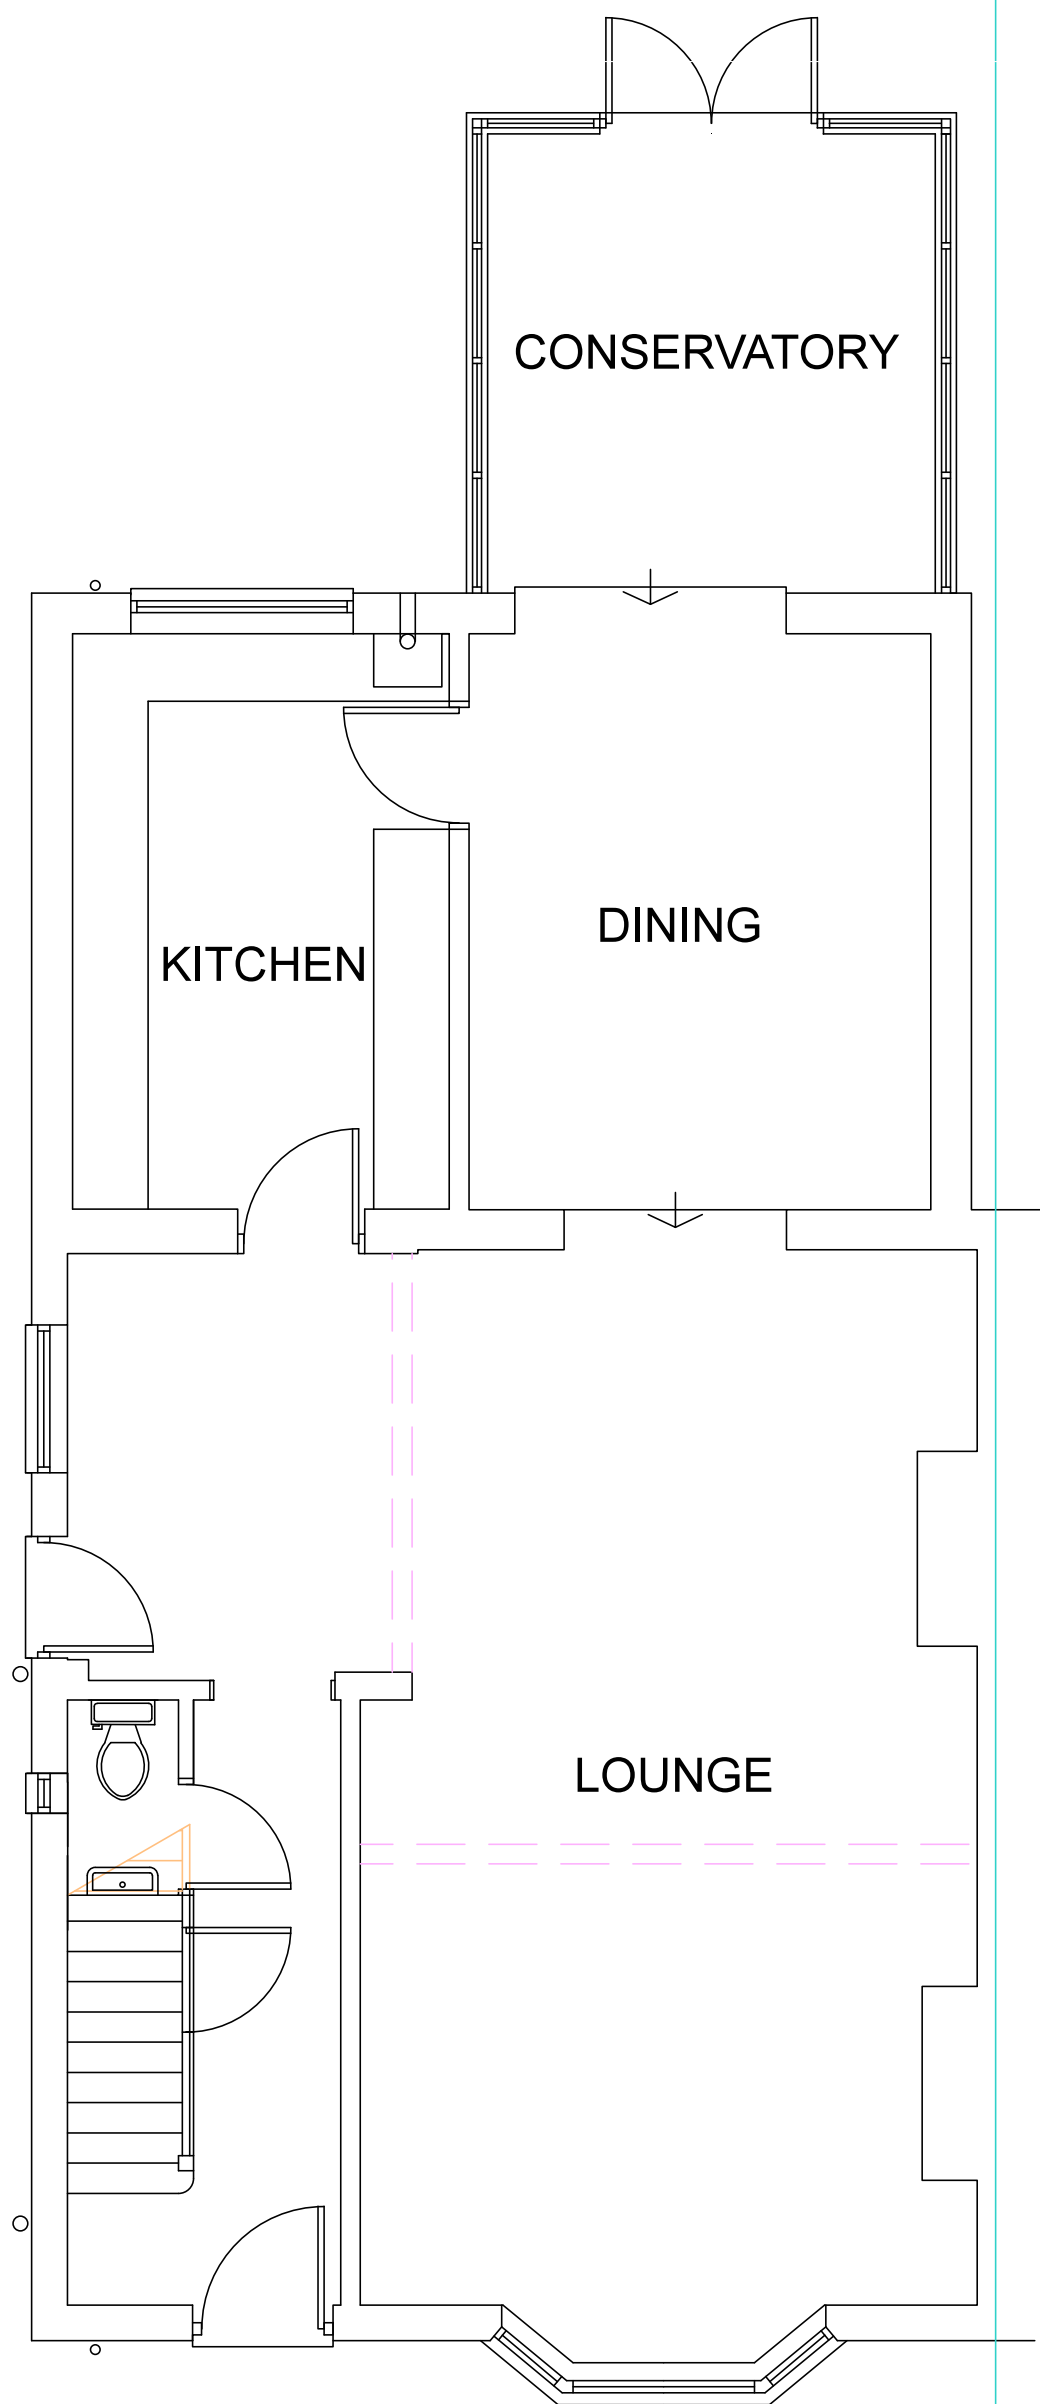

GROUND FLOOR 1:50

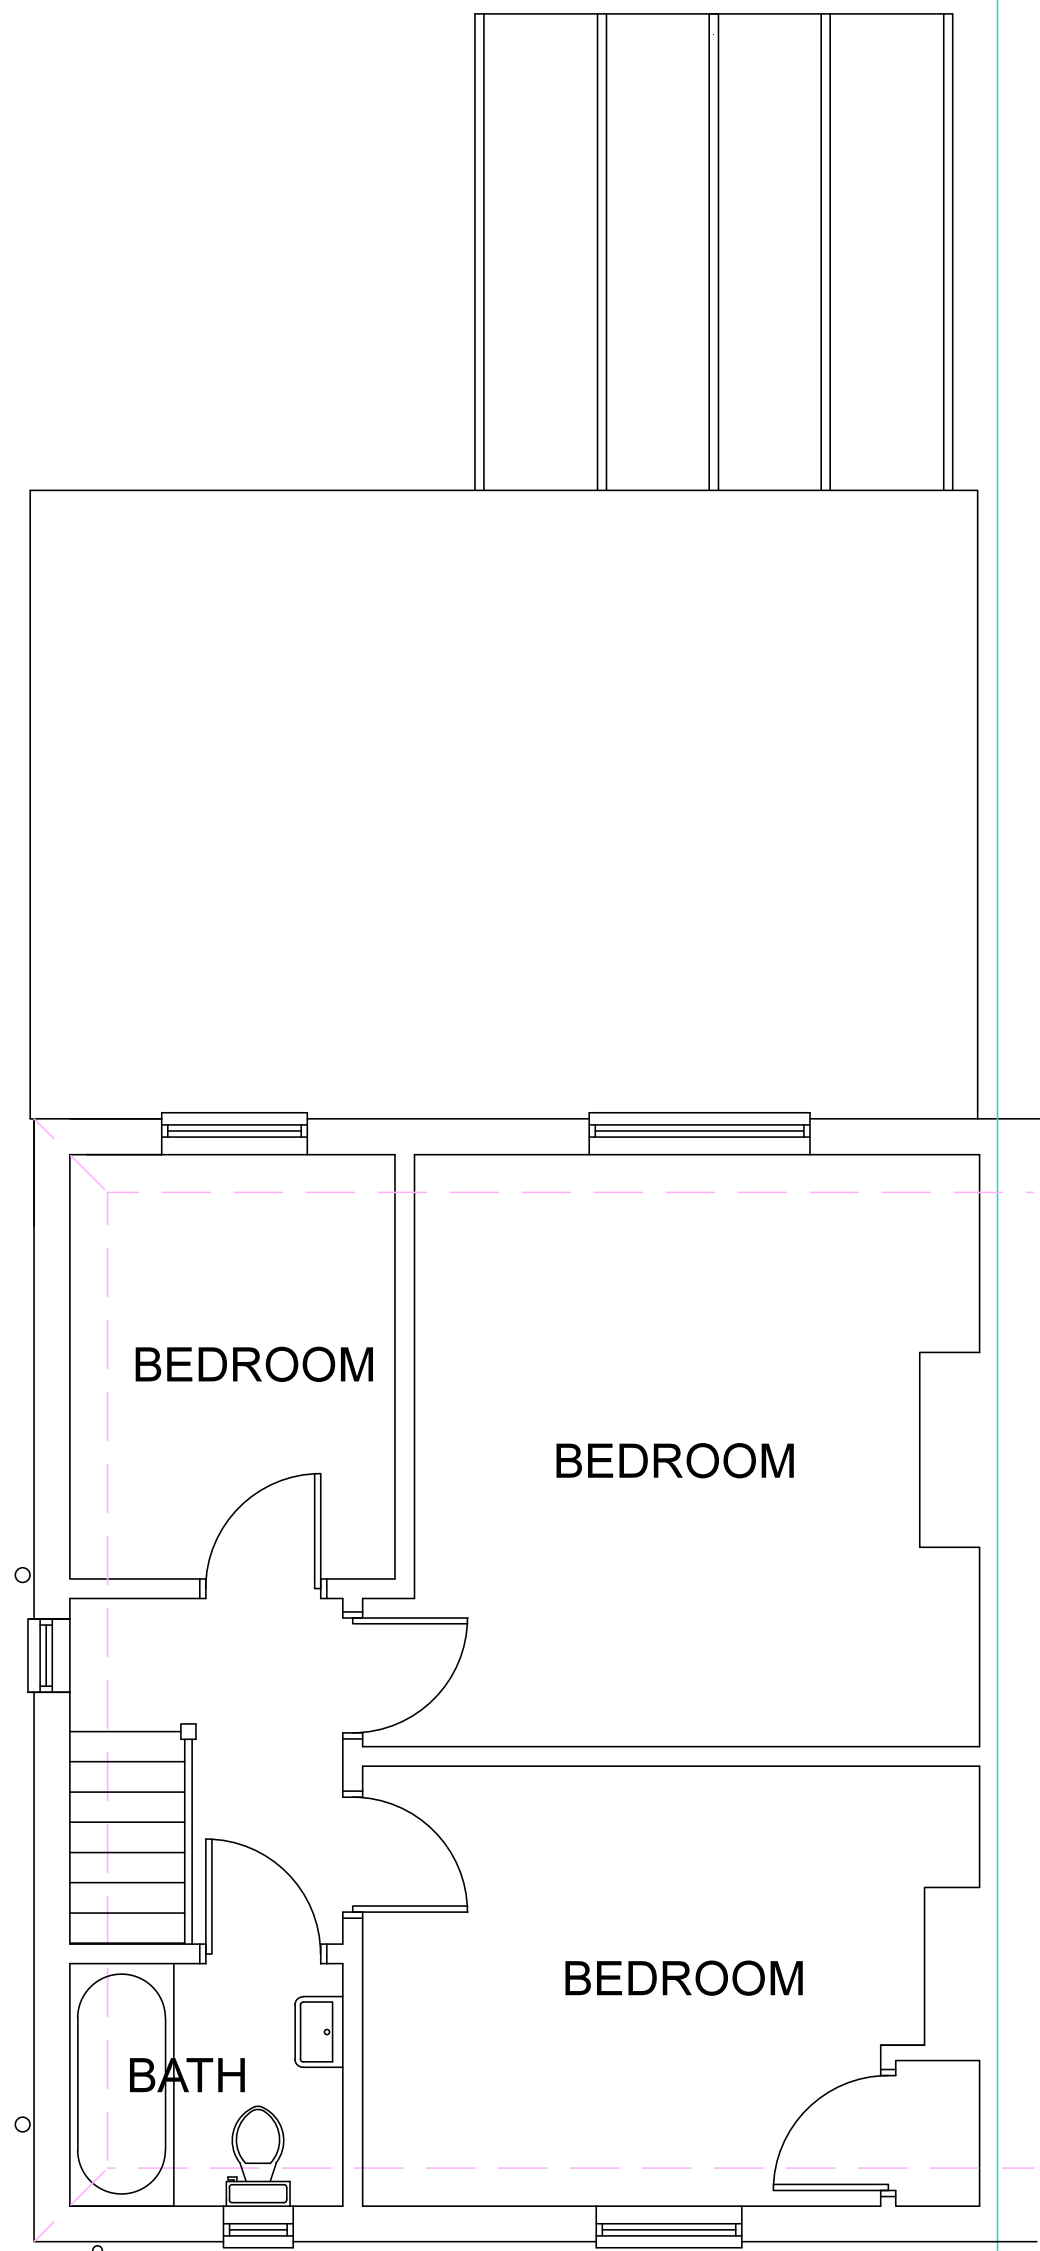

FIRST FLOOR 1:50